


drawing subject to change without notice

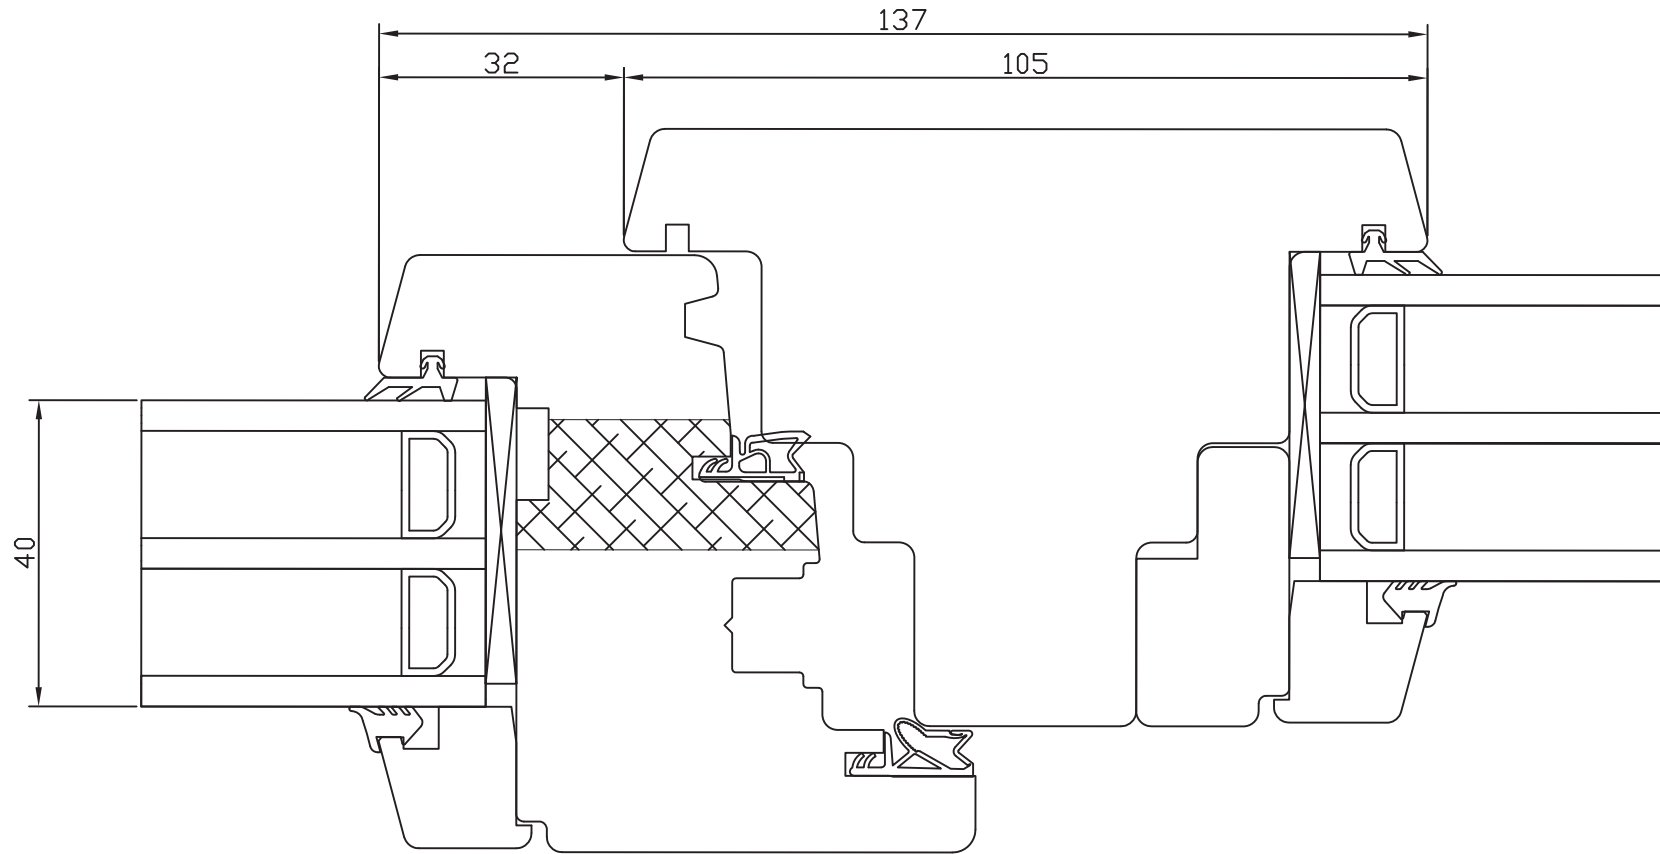

**NORRSKEN** 

5 The Axium Centre  
Dorchester Road  
Poole  
Dorset  
BH16 6FE  
UK

**NORRSKEN INWARD OPENING TIMBER  
TRIPLE GLAZED PASSIV WINDOW**

**CROSS SECTION OF MULLION**


Drawing Number

IOTTGP.2

Scale

1:1

CROSS SECTION OF SILL

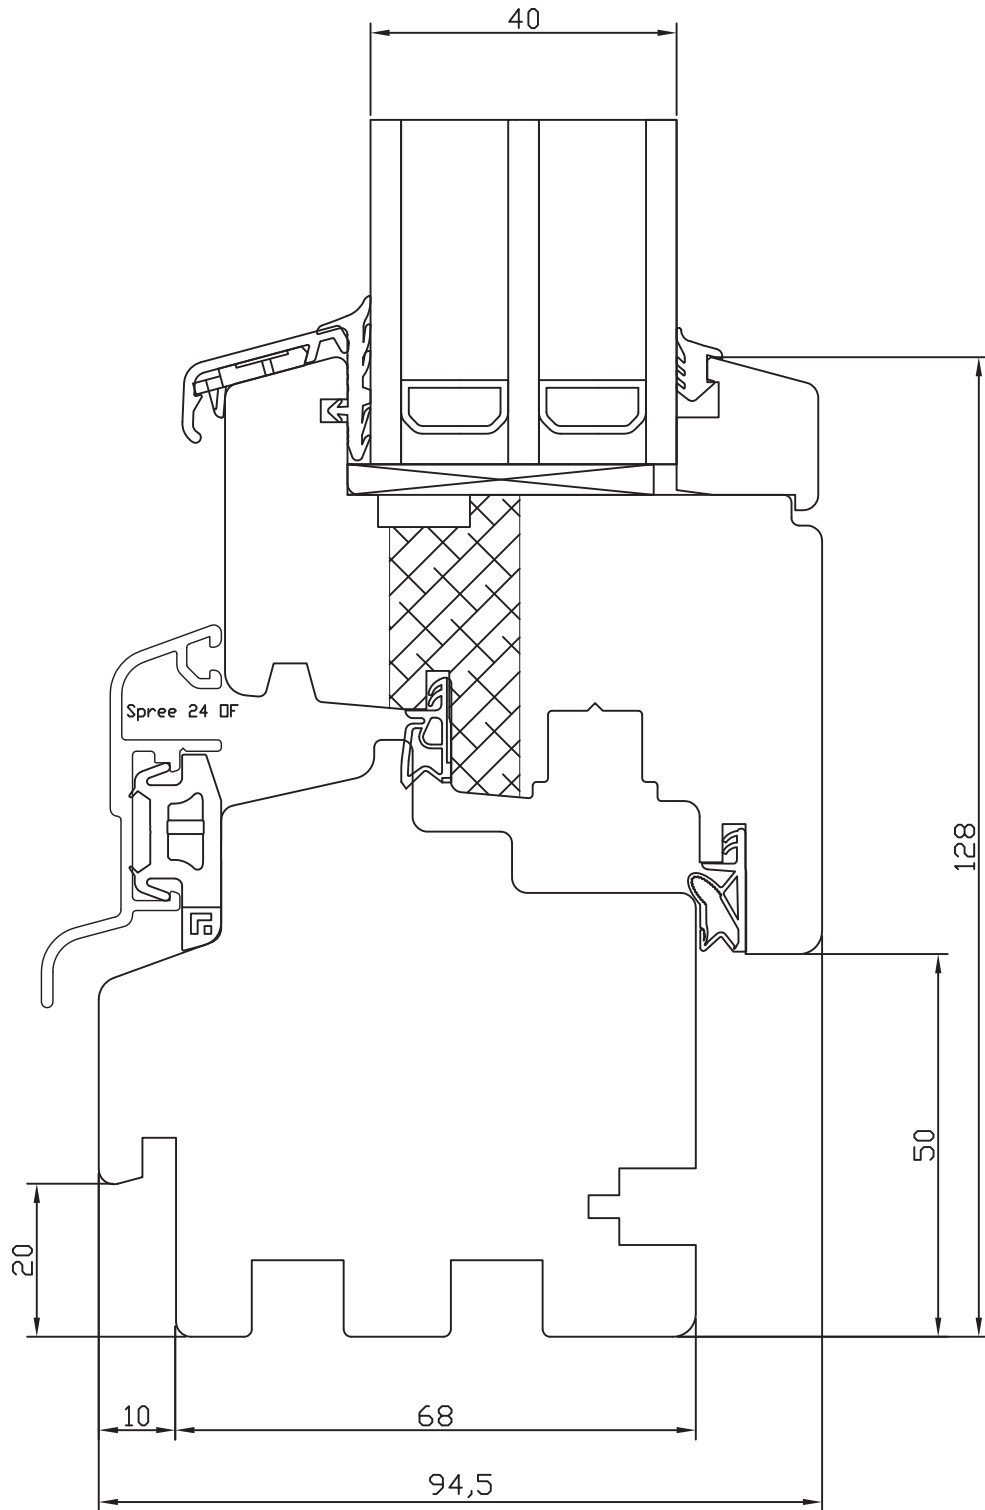

CROSS SECTION OF TRANSOM

